



所在：沖縄市久保田一丁目地内

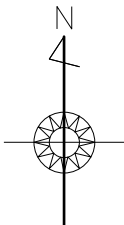

1/250

セットバック後の現況面積図

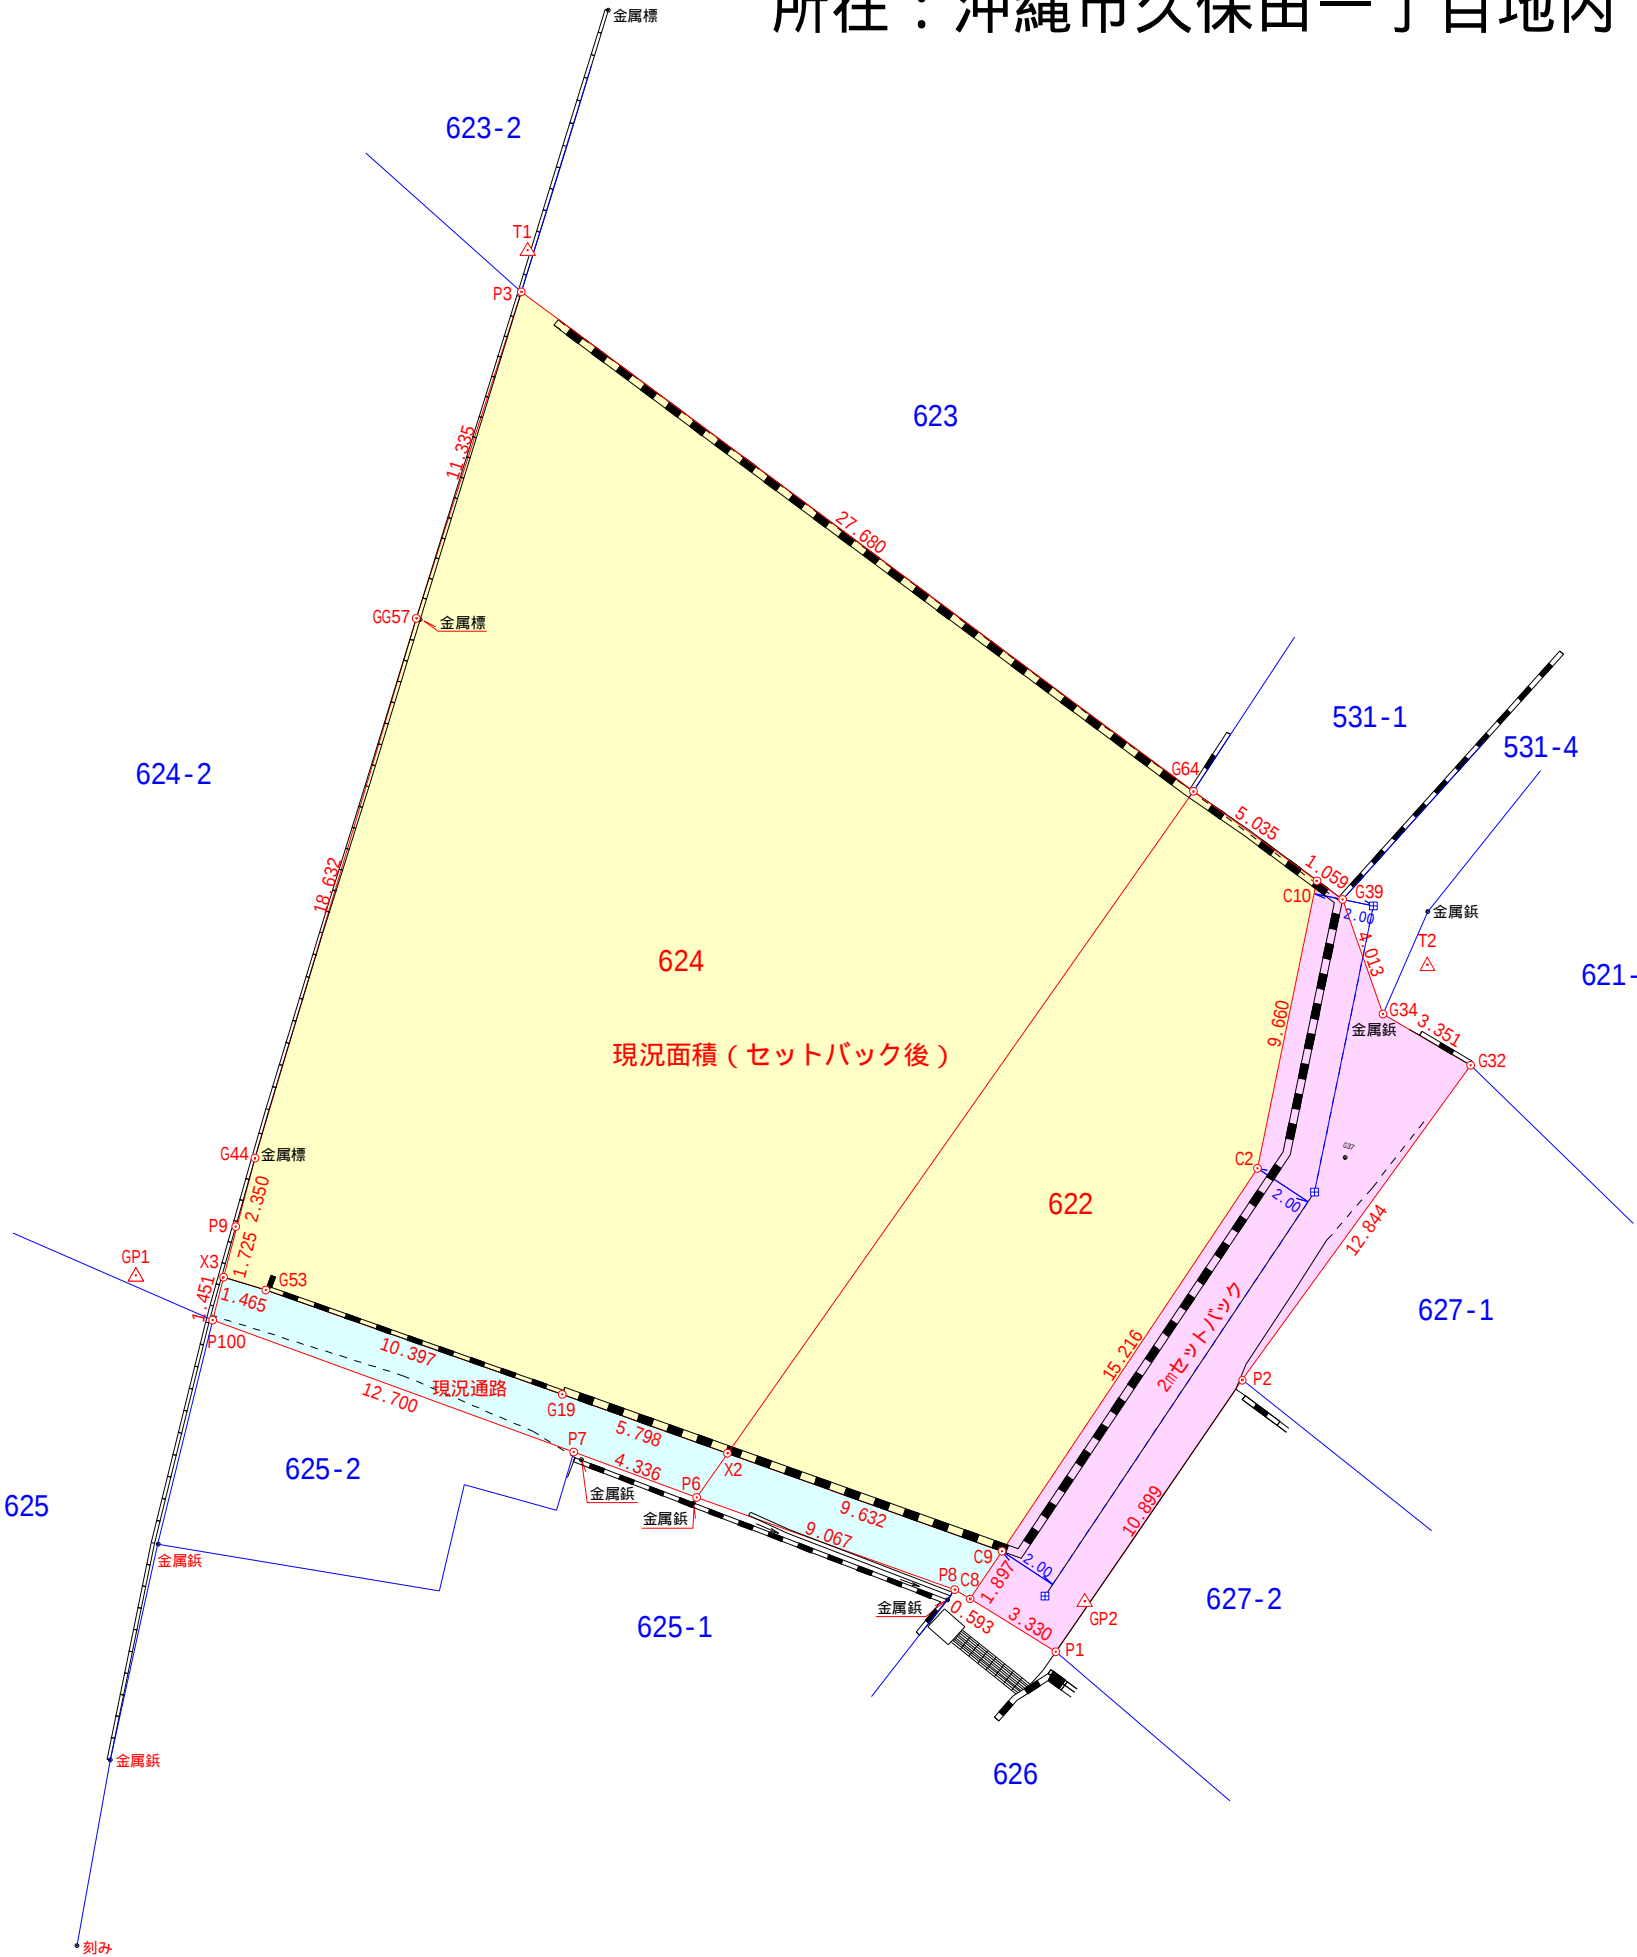

地番	2mセットバック		
測点	Xn	Yn	(Xn+1 - Xn-1)Yn
C10	36096.913	29305.165	260405.696190
G39	36096.292	29306.023	-129151.643361
G34	36092.506	29307.355	-160692.227465
G32	36090.809	29310.245	-354507.413275
P2	36080.411	29302.705	-568062.239130
P1	36071.423	29296.540	-212077.653060
C8	36073.172	29293.706	97460.159862
C9	36074.750	29294.759	416981.599606
C2	36087.406	29303.206	649446.954578
		倍面積	-196.766055
		面積	98.3830275
		地積	98.38 m ²
		坪数	29.76

地番	現況通路		
測点	Xn	Yn	(Xn+1 - Xn-1)Yn
P6	36076.525	29284.660	133245.203000
P7	36078.033	29280.595	171759.970270
P100	36082.391	29268.666	168792.396822
X3	36083.800	29269.013	28976.322870
G53	36083.381	29270.417	-113305.784207
G19	36079.929	29280.224	-158054.649152
X2	36077.983	29285.686	-151670.567794
C9	36074.750	29294.759	-140937.085549
C8	36073.172	29293.706	-37115.125502
P8	36073.483	29293.201	98220.102953
		倍面積	-89.216289
		面積	44.6081445
		地積	44.60 m ²
		坪数	13.49

地番	現況面積（セットバック後）		
測点	Xn	Yn	(Xn+1 - Xn-1)Yn
C10	36096.913	29305.165	-365083.745570
C2	36087.406	29303.206	-649446.954578
C9	36074.750	29294.759	-276044.514057
X2	36077.983	29285.686	151670.567794
G19	36079.929	29280.224	158054.649152
G53	36083.381	29270.417	113305.784207
X3	36083.800	29269.013	61289.313222
P9	36085.475	29269.425	115262.995650
G44	36087.738	29270.059	588708.696667
G57	36105.588	29275.401	838476.760041
P3	36116.379	29278.871	-167592.257604
G64	36099.864	29301.085	-570374.920610
		倍面積	-1773.625686
		面積	886.8128430
		地積	886.81 m ²
		坪数	268.26